

PLAN 14138(11)

2 SHEETS

PT LOTS 18 & 19 OF SWAN LOC 1317

SURVEYOR J.A. CRAVEN-SMITH-MILNES

F.B.S. 47397 47398

TOTAL AREA 69.799ha

PLAN 12960

DIA. 60077

INDEX PLAN SWAN 10000 7-2

C.T.s. 1609/769, 1540/137

NOW 1638-815

IN ORDER FOR DEALINGS
2 - 12 - 82


P 014138 F 01



LOCAL GOVERNMENT ACT
ALL ROADS WITHIN THE GREEN
BORDER ARE NOW DEDICATED.

LOCAL GOVERNMENT ACT
ALL ROADS WITHIN THE GREEN
BORDER ARE NOW DEDICATED.

APPROVED
1 - 2 - 83

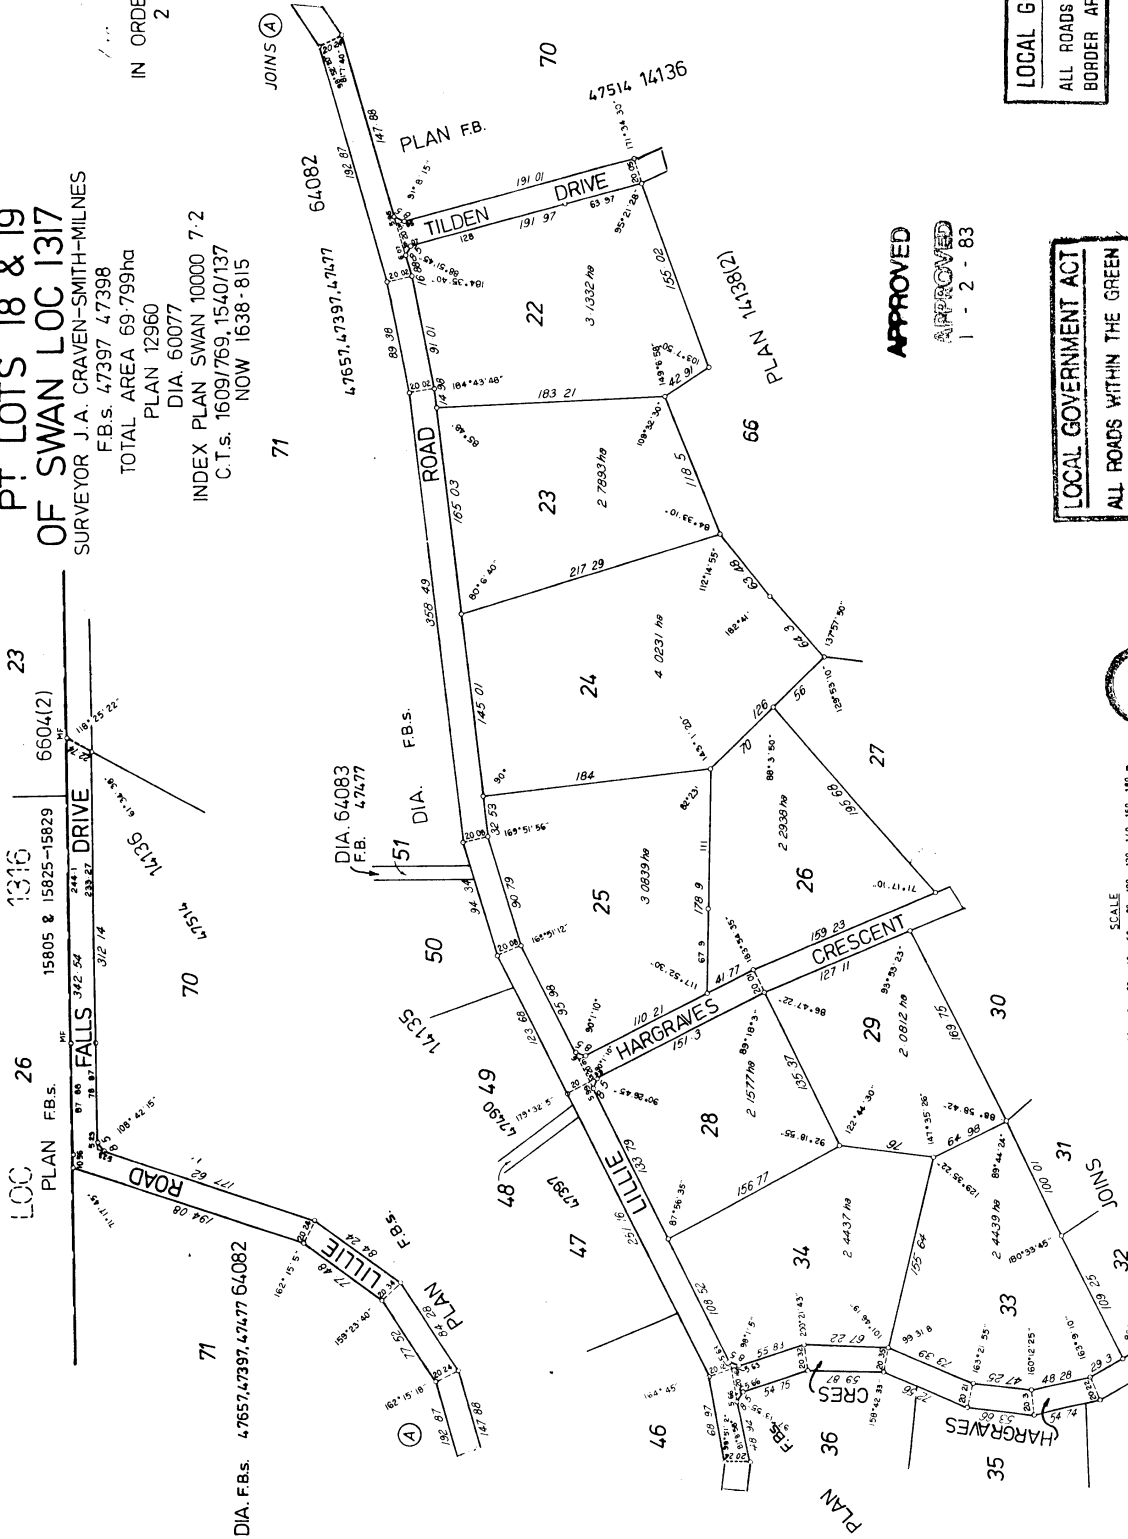


SCALE
0 20 40 60 80 100 120 140 160 180 m
ALL DISTANCES ARE IN METRES
D.K.T. DIA. 25282

PLAN 14138(11)

2 SHEETS

PLAN 14138(2)
2 SHEETS

P 014138 F 02

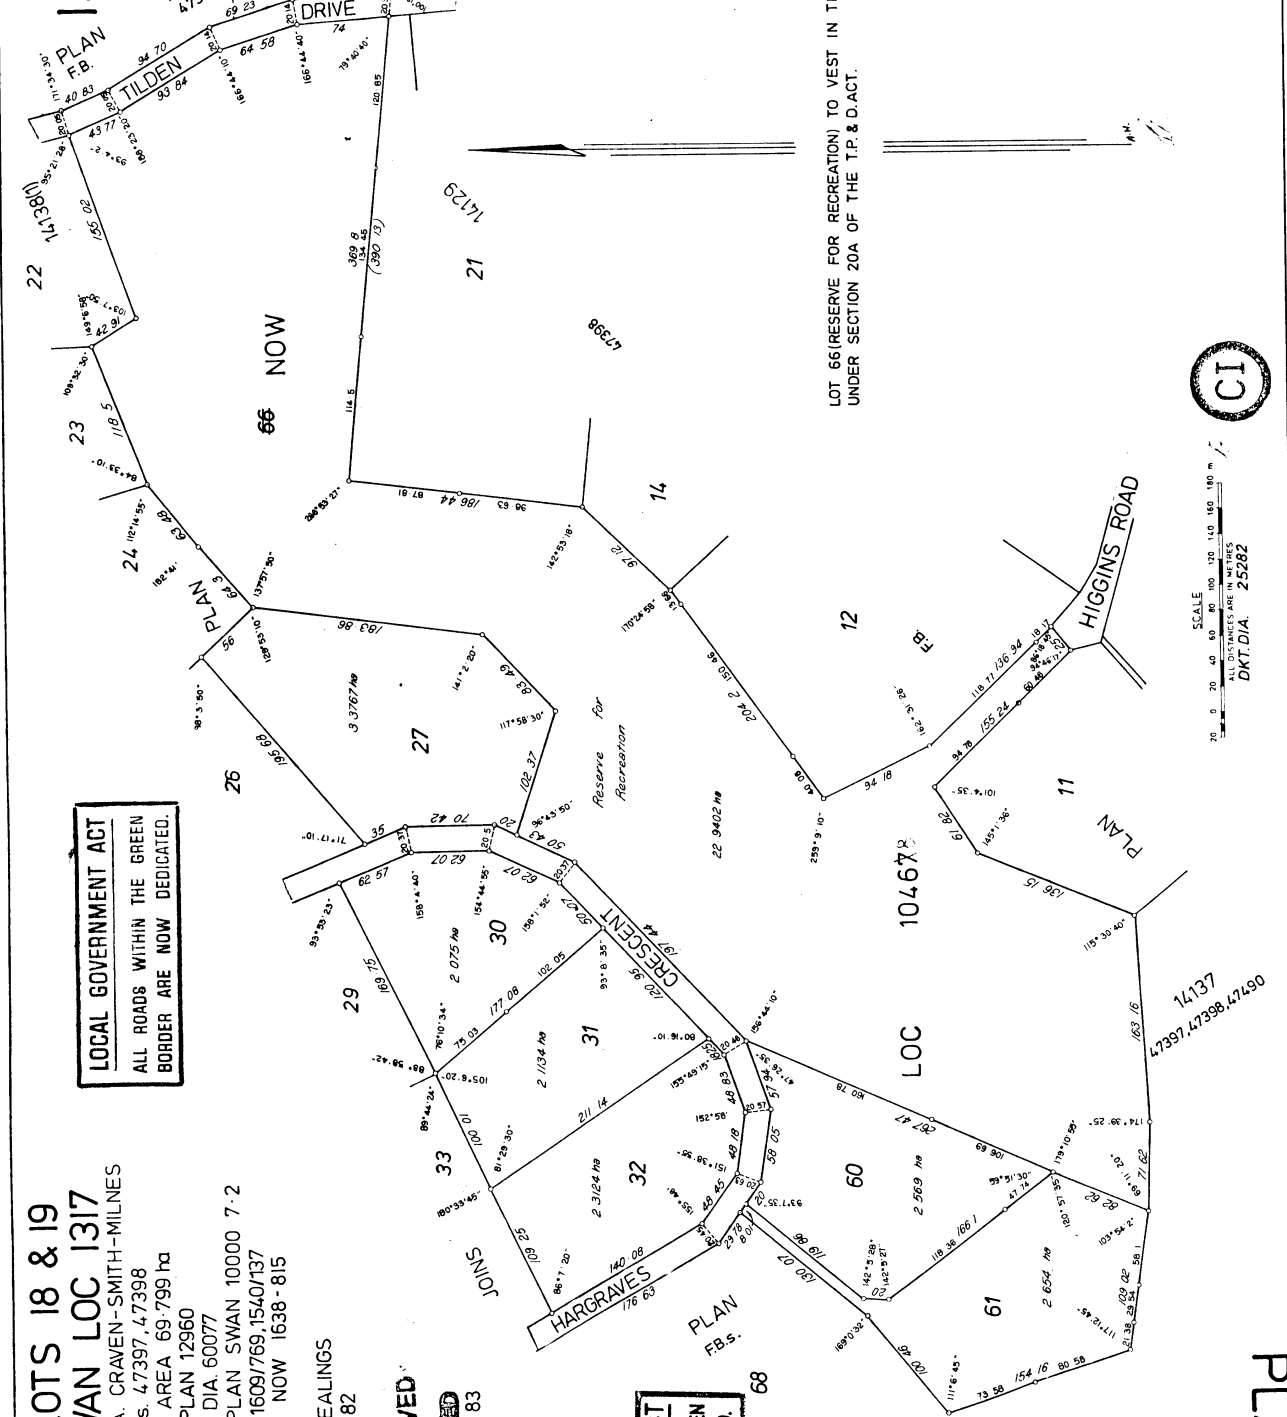

LOCAL GOVERNMENT ACT
ALL ROADS WITHIN THE GREEN BORDER ARE NOW DEDICATED.

PT. LOTS 18 & 19 OF SWAN LOC 1317
SURVEYOR: J.A. CRAVEN-SMITH-MILNES
FB.S. 47397, 47398
TOTAL AREA 69.799 ha
PLAN 12960
DIA 60077
INDEX PLAN SWAN 10000 7-2
C.T.s. 16091769, 1540137
NOW 1638-815

IN ORDER FOR DEALINGS
2 - 12 - 82

APPROVED
APPROVED
1 - 2 - 83

LOCAL GOVERNMENT ACT
ALL ROADS WITHIN THE GREEN BORDER ARE NOW DEDICATED.

LOT 66 (RESERVE FOR RECREATION) TO VEST IN THE CROWN UNDER SECTION 20A OF THE T.P. & D.ACT.



SCALE
0 20 40 60 80 100 120 140 160 180 m
ALL DIMENSIONS ARE IN METRES
DKT. DIA. 25282

PLAN 14138(2)
2 SHEETS